



ZAC DU QUARTIER DU LYS

Plan de délimitation

DOSSIER DE CREATION DE ZAC




15/03/2025





Échelle : 1 /8000



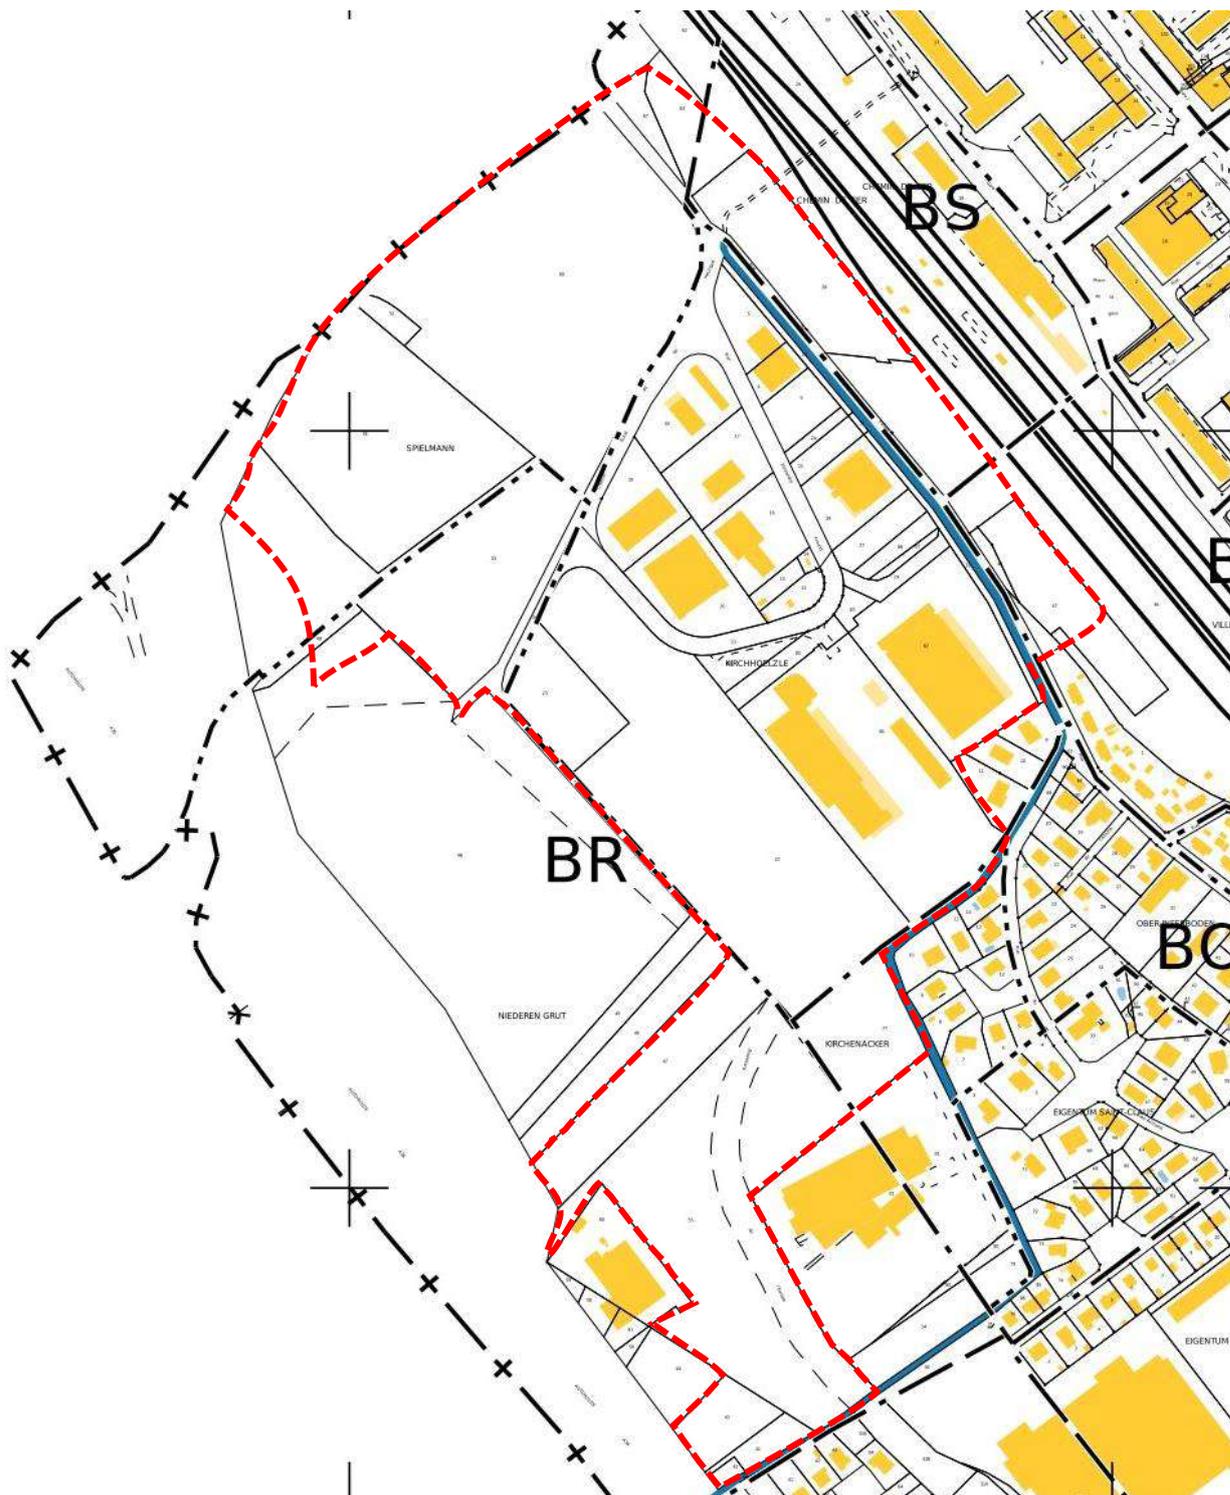

Échelle : 1 /5000

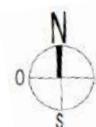

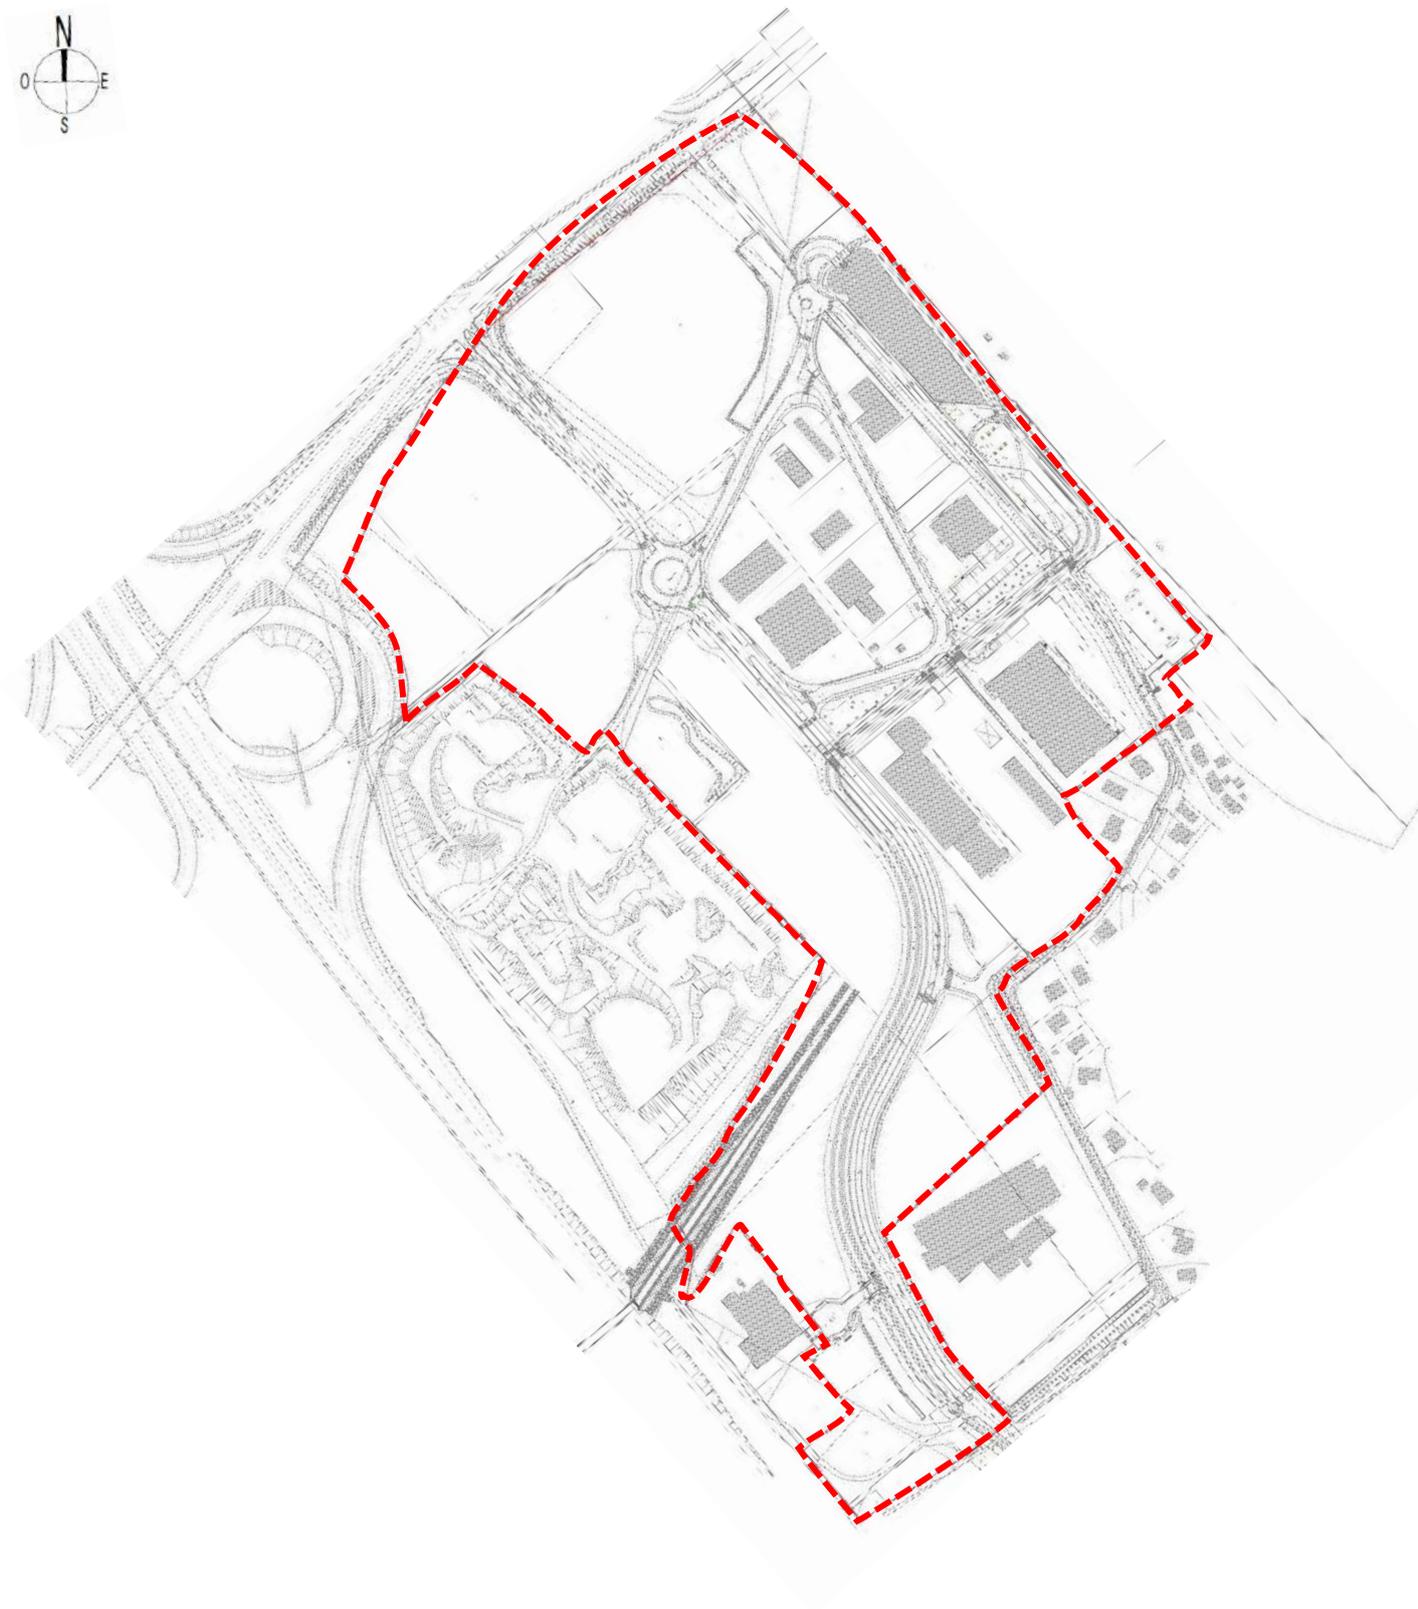

Périmètre définitif du projet

Etat parcellaire d'origine :

Le terrain est constitué des parcelles suivantes :

Section	N° de parcelle	Surface en m²
BR	43	2 302
	4	822
	47	6 829
	86	984
	20	3 949
	5	1 471
	27	1 283
	19	3 001
	72	645
	13	738
	33	10 850
	3	1 581
	14	144
	78	16 819
	Partie de 63	Nord à mesurer
	21	3 162
	16	2 996
	26	2 728
	82	9 251
	24	378
	41	972
	18	3 002
	29	858
	67	985
	89	39 992
	85	1 196
	88	701
42	234	
84	15 601	
15	485	
55	25 041	
34	508	
25	828	

	Partie de 48	Baggerloch à mesurer
	23	3 994
	22	28 460
	32	859
	Partie de 49	Nord-Ouest à mesurer
	87	273
	17	3 000
BS	29	
	28	7 238
BP	Partie de 1	A vérifier proche sncf à mesurer
	47	5 234
TOTAL		+/- 37ha

Surface totale du terrain, objet du permis d'aménager : xxx m²

Nota : Les surfaces sont approximatives et seront définies après l'établissement des documents d'arpentage.